


km 0+000,000
TS = 449,830 m

km 0+020,000
TS = 449,870 m


km 0+050,000
H = -1400,000 m
T = 17,710 m
f = -0,112 m
TS = 450,329 m

km 0+082,686
TS = 450,002 m

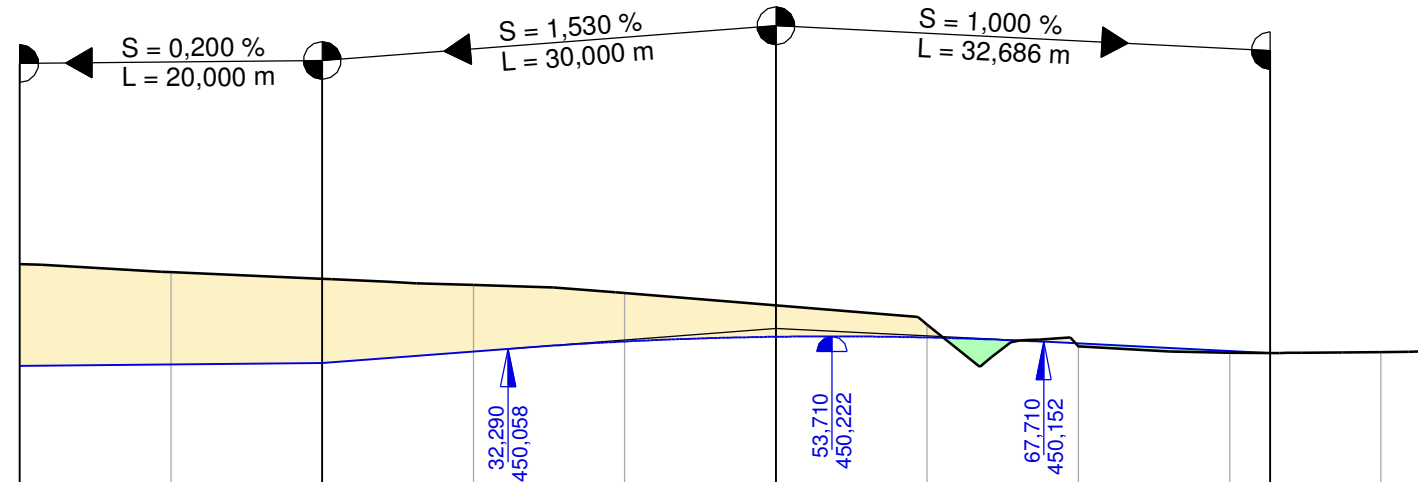

▽ NN 445 m

geplante Fahrbahnhöhen in Achse	449,830	449,850	449,870	450,023	450,155	450,217	450,208	450,129	450,029	450,002	
geplante Geländehöhen	451,18	451,07	450,98	450,90	450,80	450,63	450,38	450,09	450,01		450,02
Station	0,00	10,00	20,00	30,00	40,00	50,00	60,00	70,00	80,00	82,69	90,00
Km	0+000					0+050					

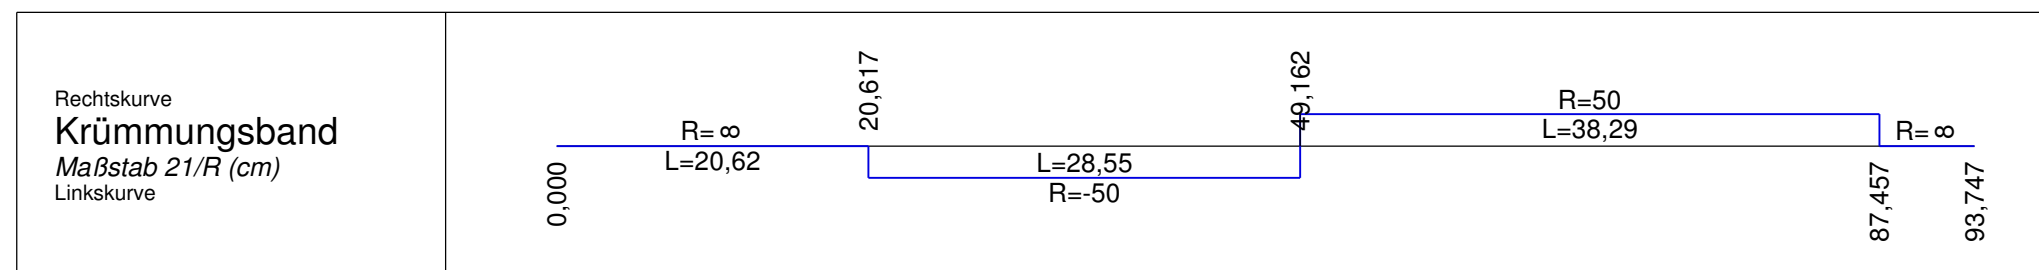

Auftraggeber:



Gemeinde
Magstadt
Marktplatz 1
71106 Magstadt

Osttangente Magstadt

Höhenplan Alte Stuttgarter Straße - Westteil



Ingenieurbüro Axel Westram
Büro für Bau- & Vermessungswesen
Wilhelmshofstr. 25, 74321 Bietigheim-Bissingen
Tel. 07142/56540, Fax 07142/987300
mail@ib-westram.de, www.ib-westram.de

Maßstab:
1:500/100

Gefertigt: 23.11.2015 WE/AW

Plan-Nr. Index

H6 0

Leistungsphase:
Entwurfsplanung

Genehmigt:

Projektnr.: 20118077
Dateiname: H6 index 0.sda
Stratis-Version: STRATIS V14.7